




Pressalitvej 1  
DK-8680 Ry  
Tlf.: +45 8788 8777  
Fax: +45 8788 8669  
mail@pressalitcare.com

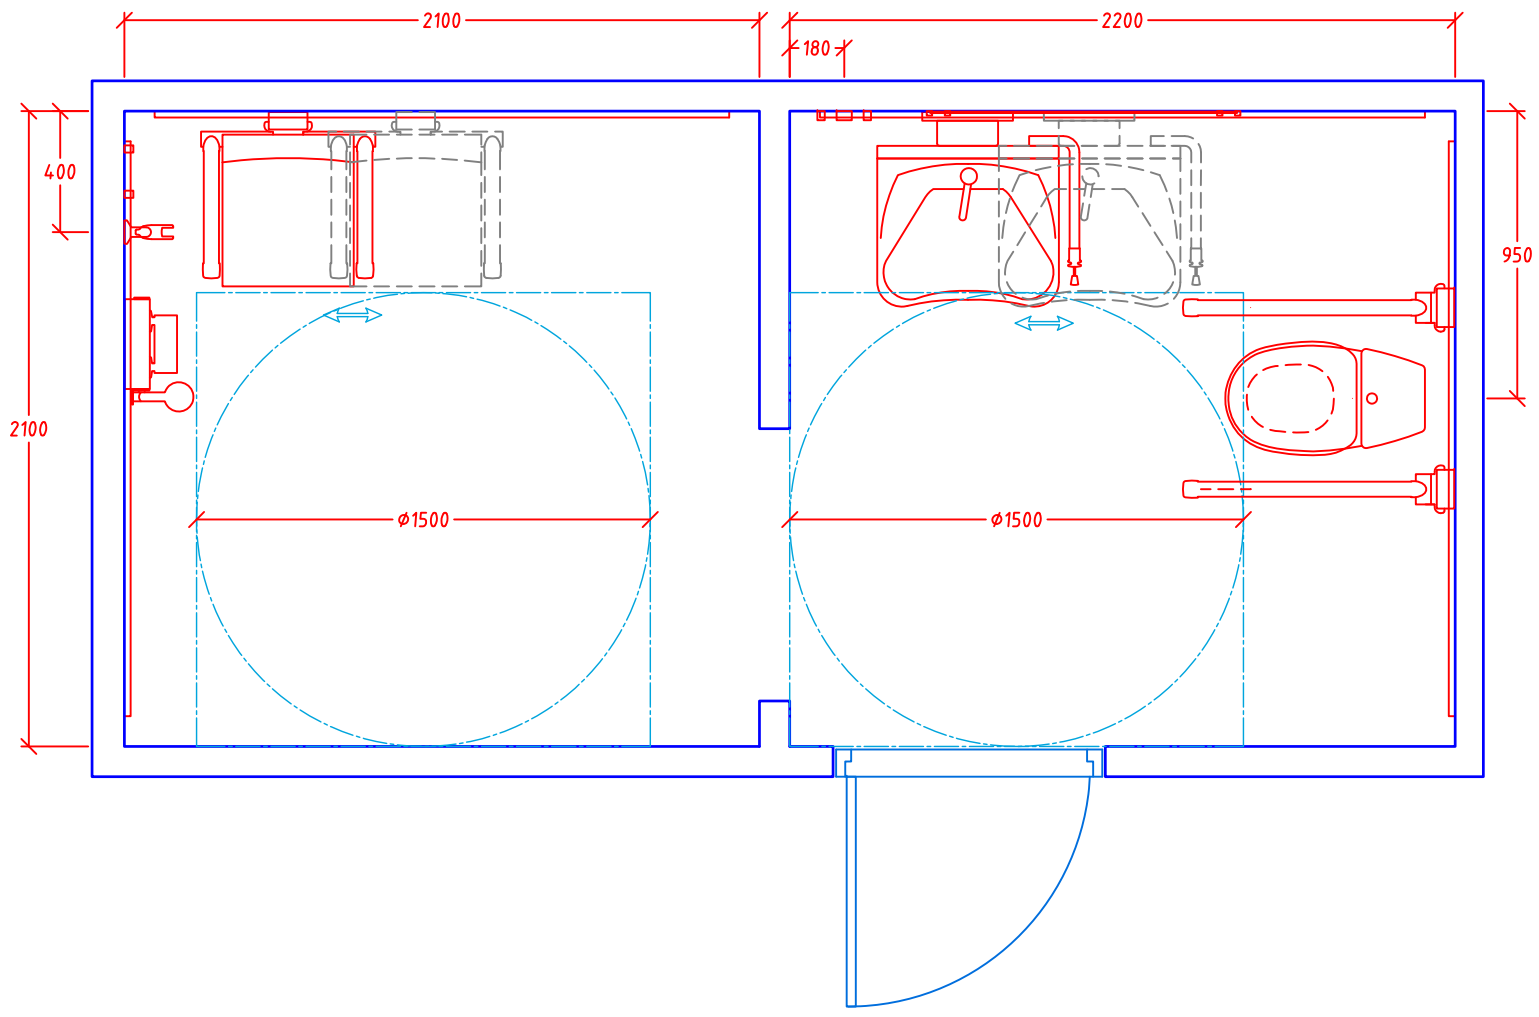

sag	: WC and Bathroom
emne	: Bathroom: 2,1 x 2,1 = 4,4 m <sup>2</sup> WC: 2,1 x 2,2 = 4,6 m <sup>2</sup>
tegning	: Plan view
tegn. nr.	: 003
mål	: 1:25
dato	: 10,2009
sgn	: III
rev.	: